


STIFFLER McGRAW

NOTE:
NON-RESIDENTIAL CONNECTIONS
MAY REQUIRE LARGER THAN A
4" SERVICE LINE.

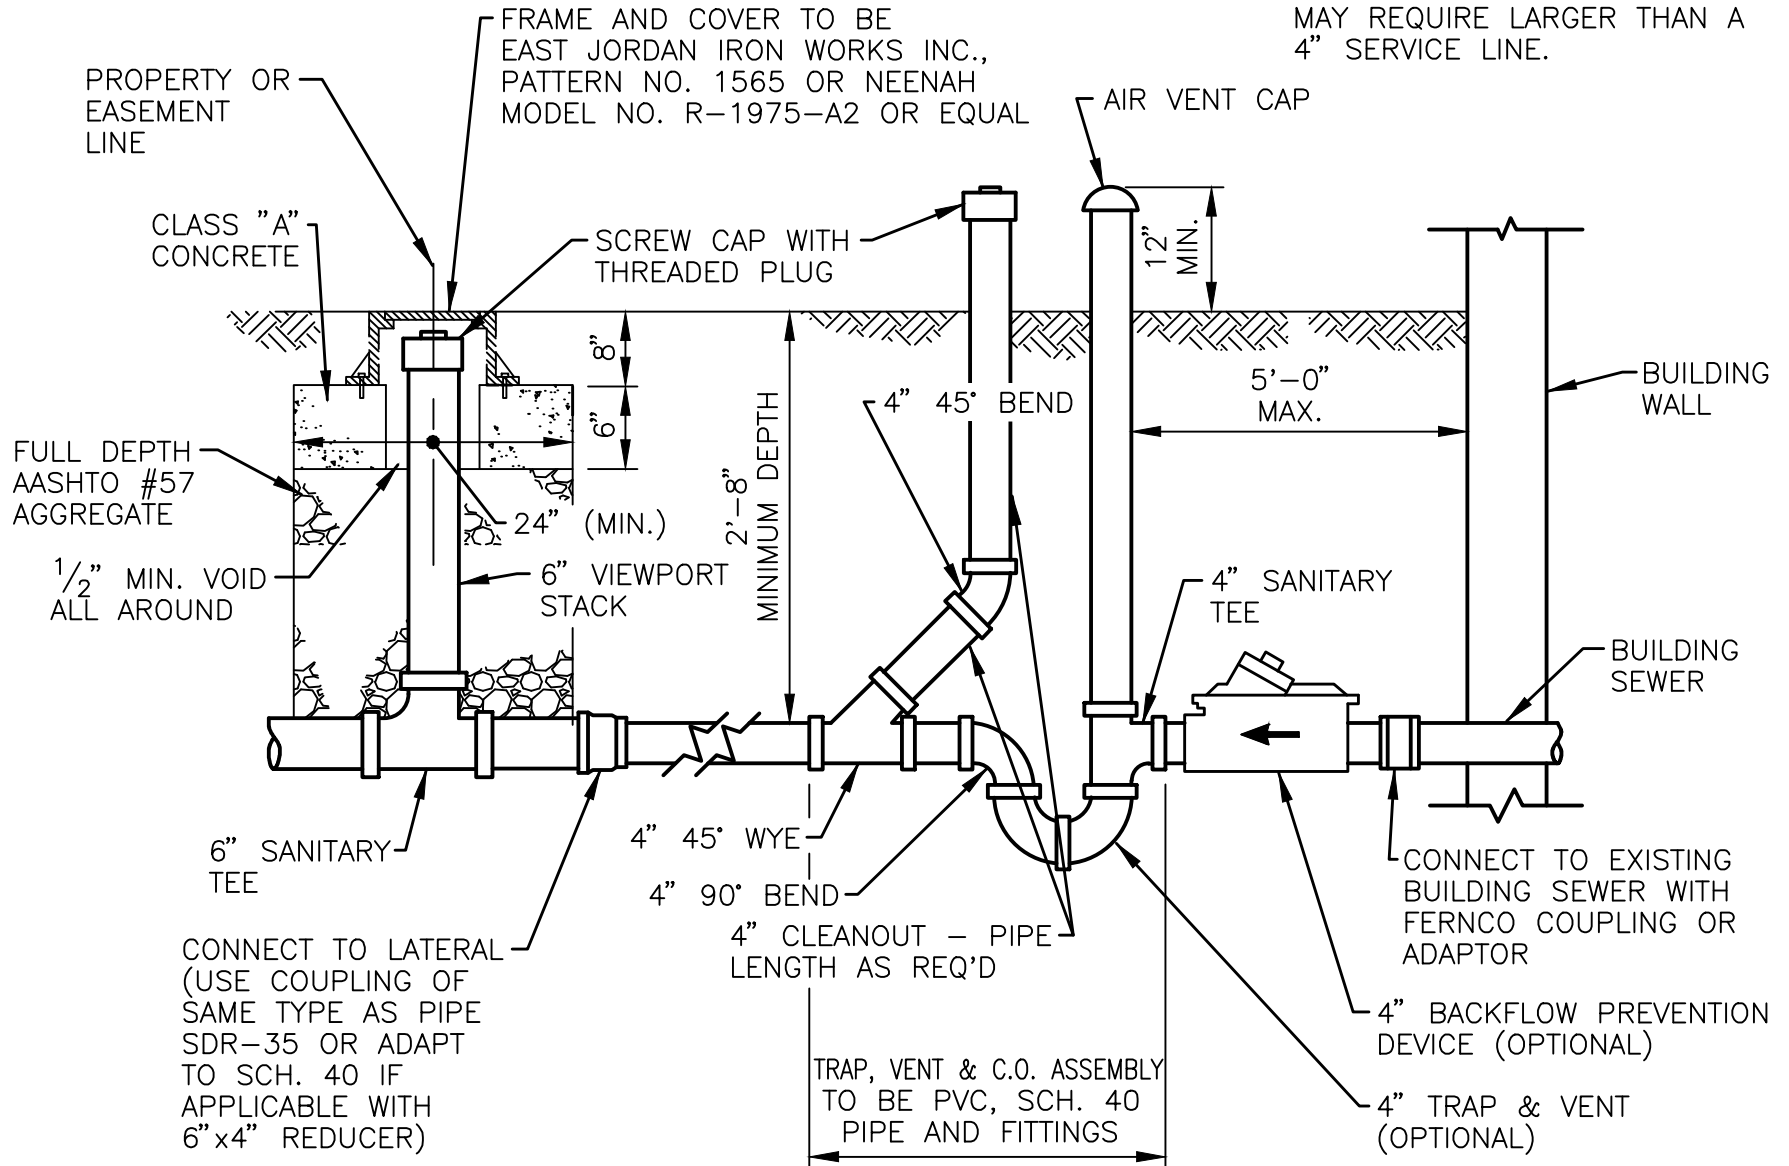

RESIDENTIAL SERVICE CONNECTION TO SANITARY SEWER WITH TRAP AND VENT

(N.T.S.)